

- general notes
- 1

Do not scale from this drawing.
- 2


All dimensions must be checked on site and discrepancies verified with the Architect.
- 3

Unless shown otherwise all dimensions are to structural surfaces, and are in mm.
- 4

Unless shown refer to internal door schedule for door size. Door opening to be set out to give full specified architrave either side.
- 5

Refer to drawing number.
- 6

Any discrepancies between the Engineer's and Architect's drawings must be verified with the Architect.

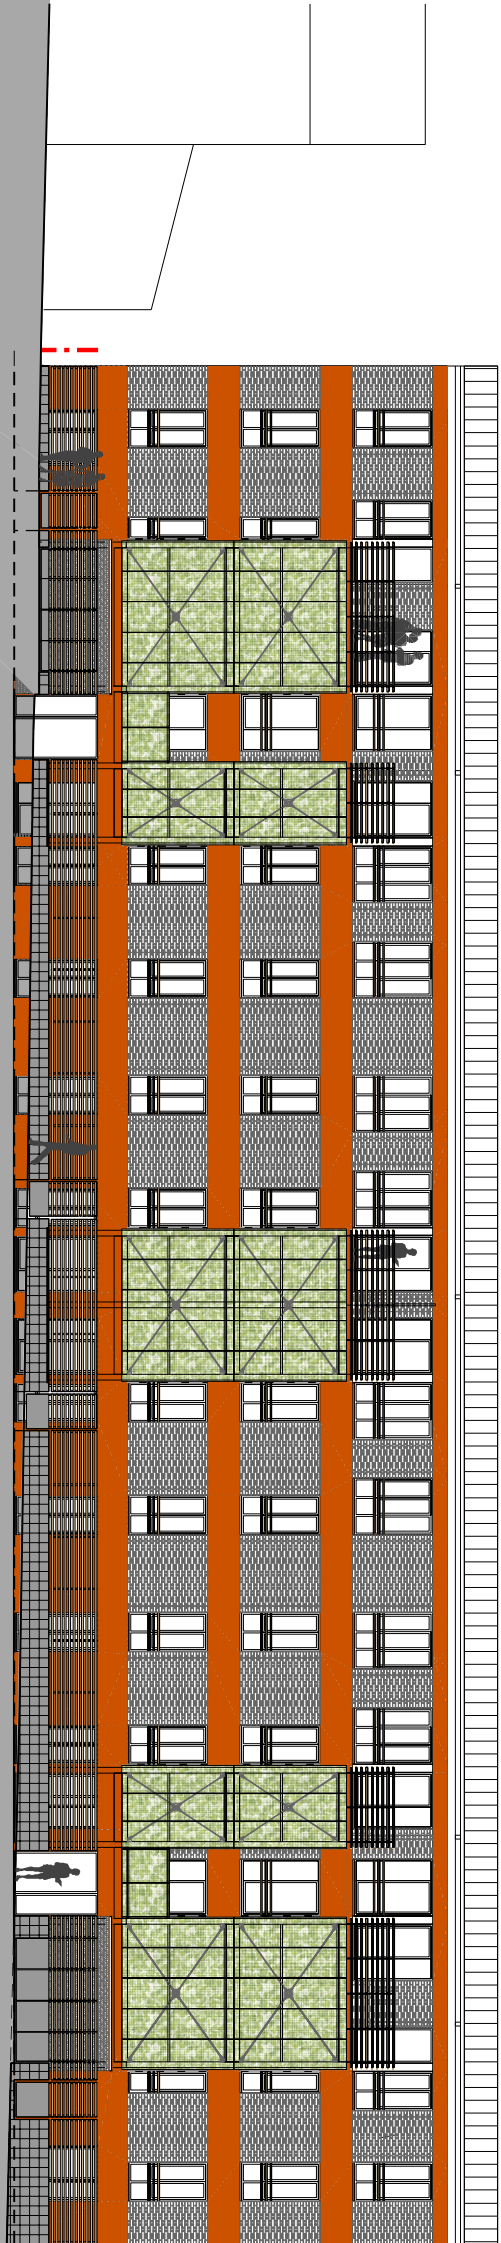

drawing to

scale 1:50

original A1

proc.

and matthews architects

address 7 Blue Lion
telephone +44 (0)20 739 6693
fax +44 (0)20 739 6693
email info@proctorandmatthews.com
website www.proctorandmatthews.com

ation Grove

podstone

avation

date 29.10.01 drawn ES

date 29.10.01 drawn ES

date 29.10.09 drawn ES
checked AM
vision A