


- 1 Do not scale from this drawing.
- 2 All dimensions must be checked on site and discrepancies verified with the Architect.
- 3 Unless shown otherwise all dimensions are to structural surfaces and are in mm.
- 4 Unless shown refer to internal door schedule for door size. Door opening to be set out to all specified architrave either side.
- 5 Refer to drawing number.
- 6 Any discrepancies between the Engineer's and Architect's drawings must be verified with the Architect.

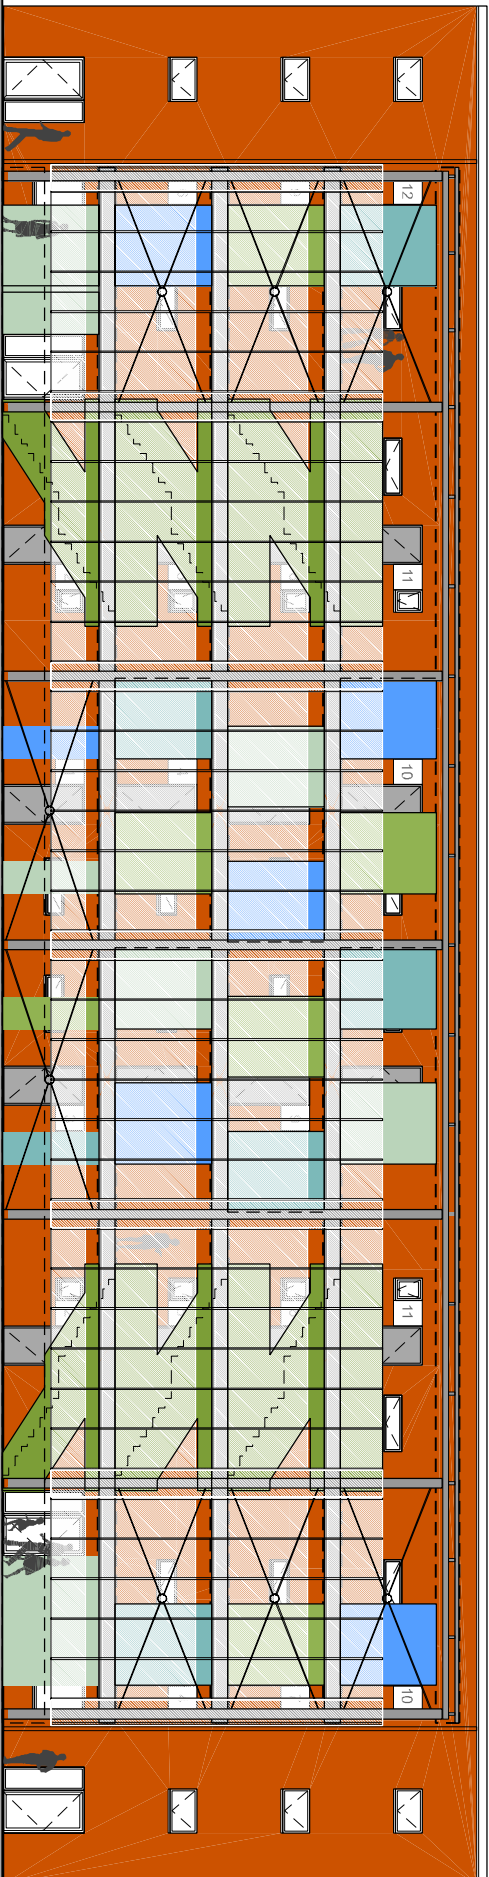

rev	date	drawn
comments		
client		

project				A142 - Station Grove			
status							
drawing title							
drawing no							
scale		date		5.09		drawn CL	
original		revision		A1		checked CL	

proctor and matthews architects

address 7 Blue Lion Place, London SE1 4PU
telephone +44 (0)20 7378 6695
fax +44 (0)20 7378 1372

email info@proctorandmatthews.com
website www.proctorandmatthews.com